



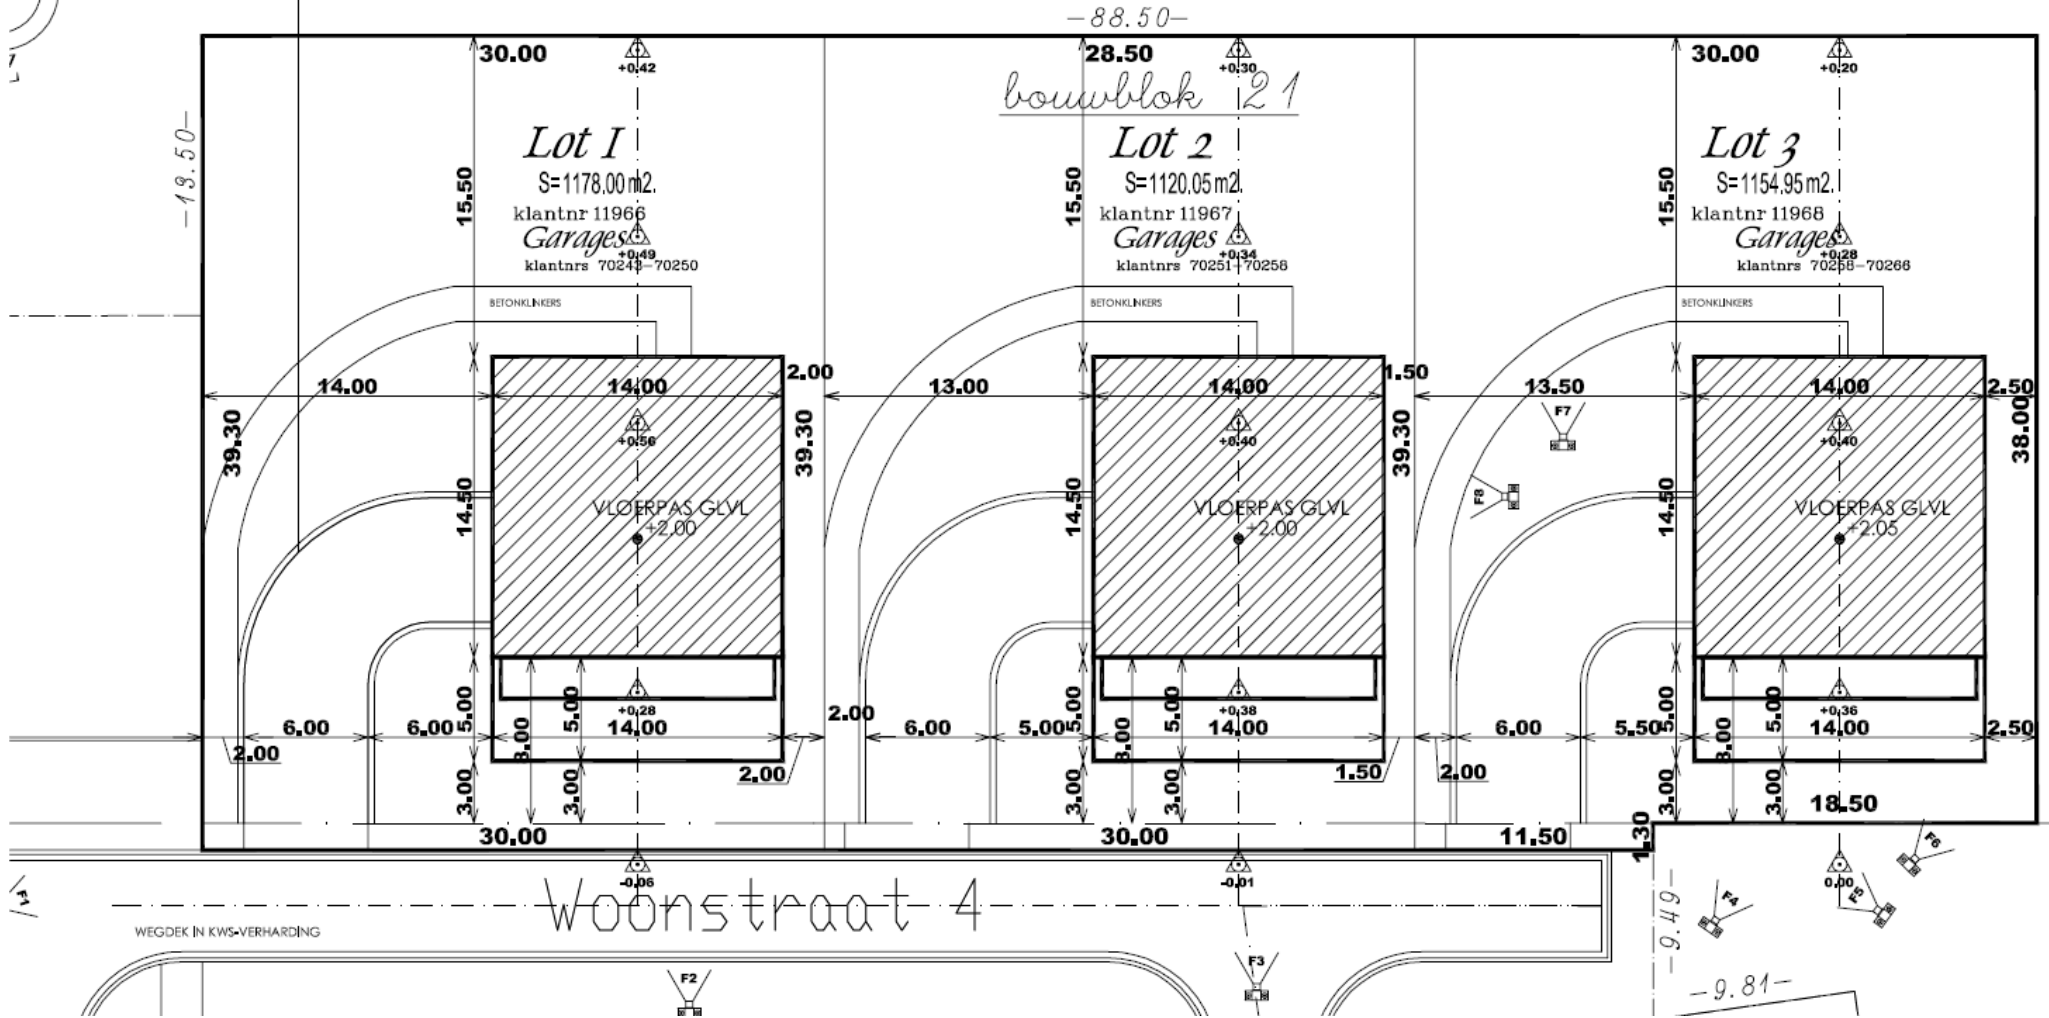


Inplantingsplan

1/250




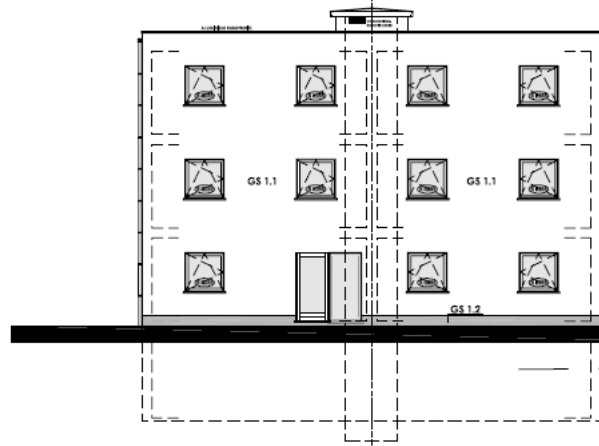


Achtergevel
1/150

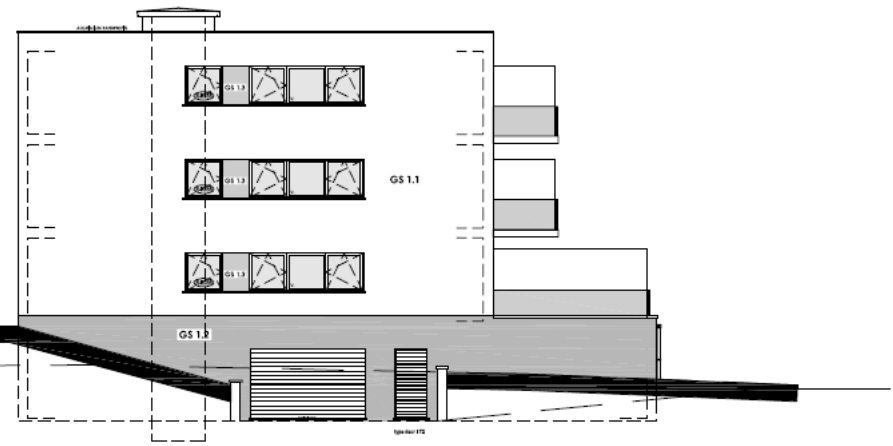

Zijgevel Links
1/150

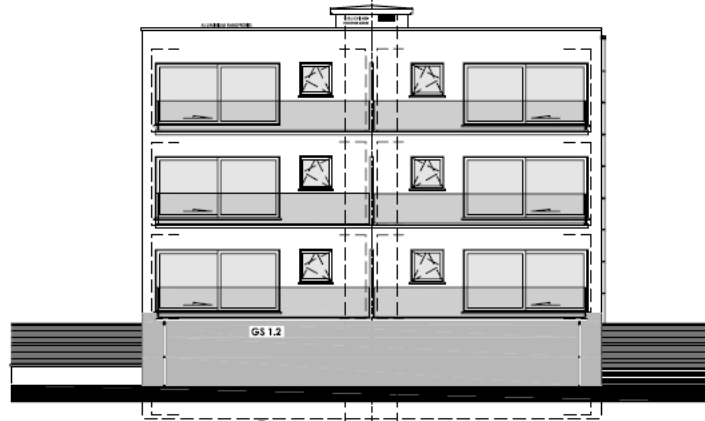

Voorgevel
1/150

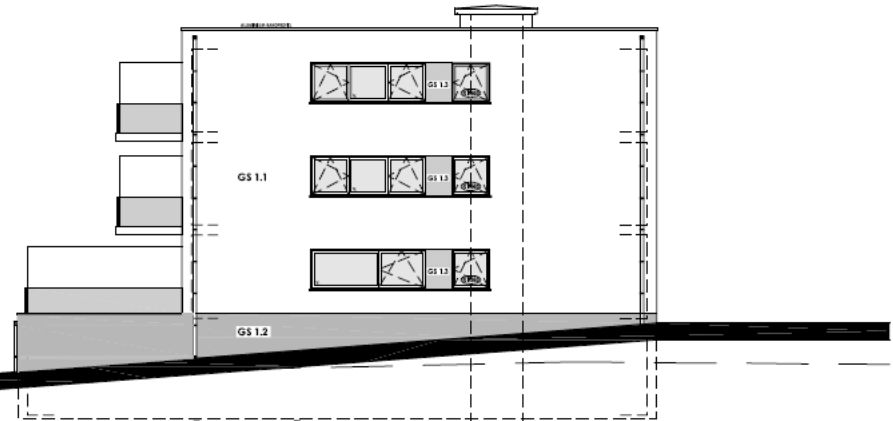

Zijgevel Rechts
1/150



ONTWERP

Bouwplaats : vk Het Geleeg lot 1
Gemeente : 2845 NIEL

Getekend door : AC
Datum : 27.06.05

A122
12767

A121
12766

A112
12765

A111
12764

A102
12763

A101
11966

1703

